



CURRENT PLAN

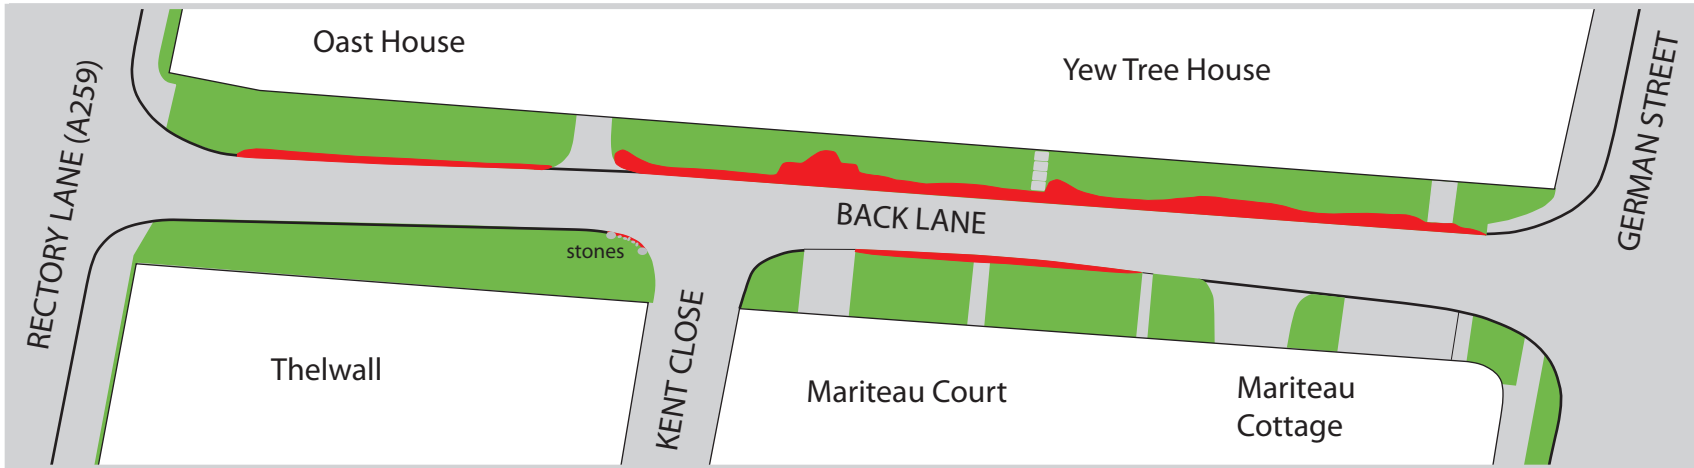

roadway or footway    kerb    stone on verge    grass verge    damaged verge

SUGGESTIONS 1, 2, 3

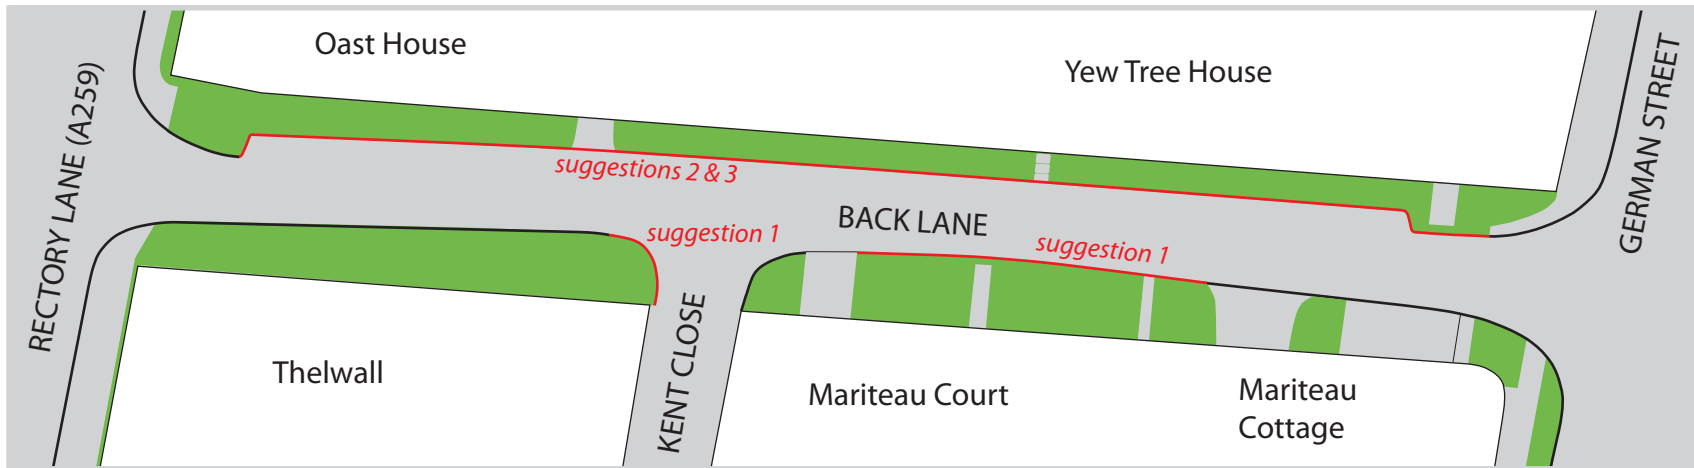

new kerb